


EXISTING  
GROUND FLOOR PLAN  
BLOCK A  
UNIT 1, BEVERLY

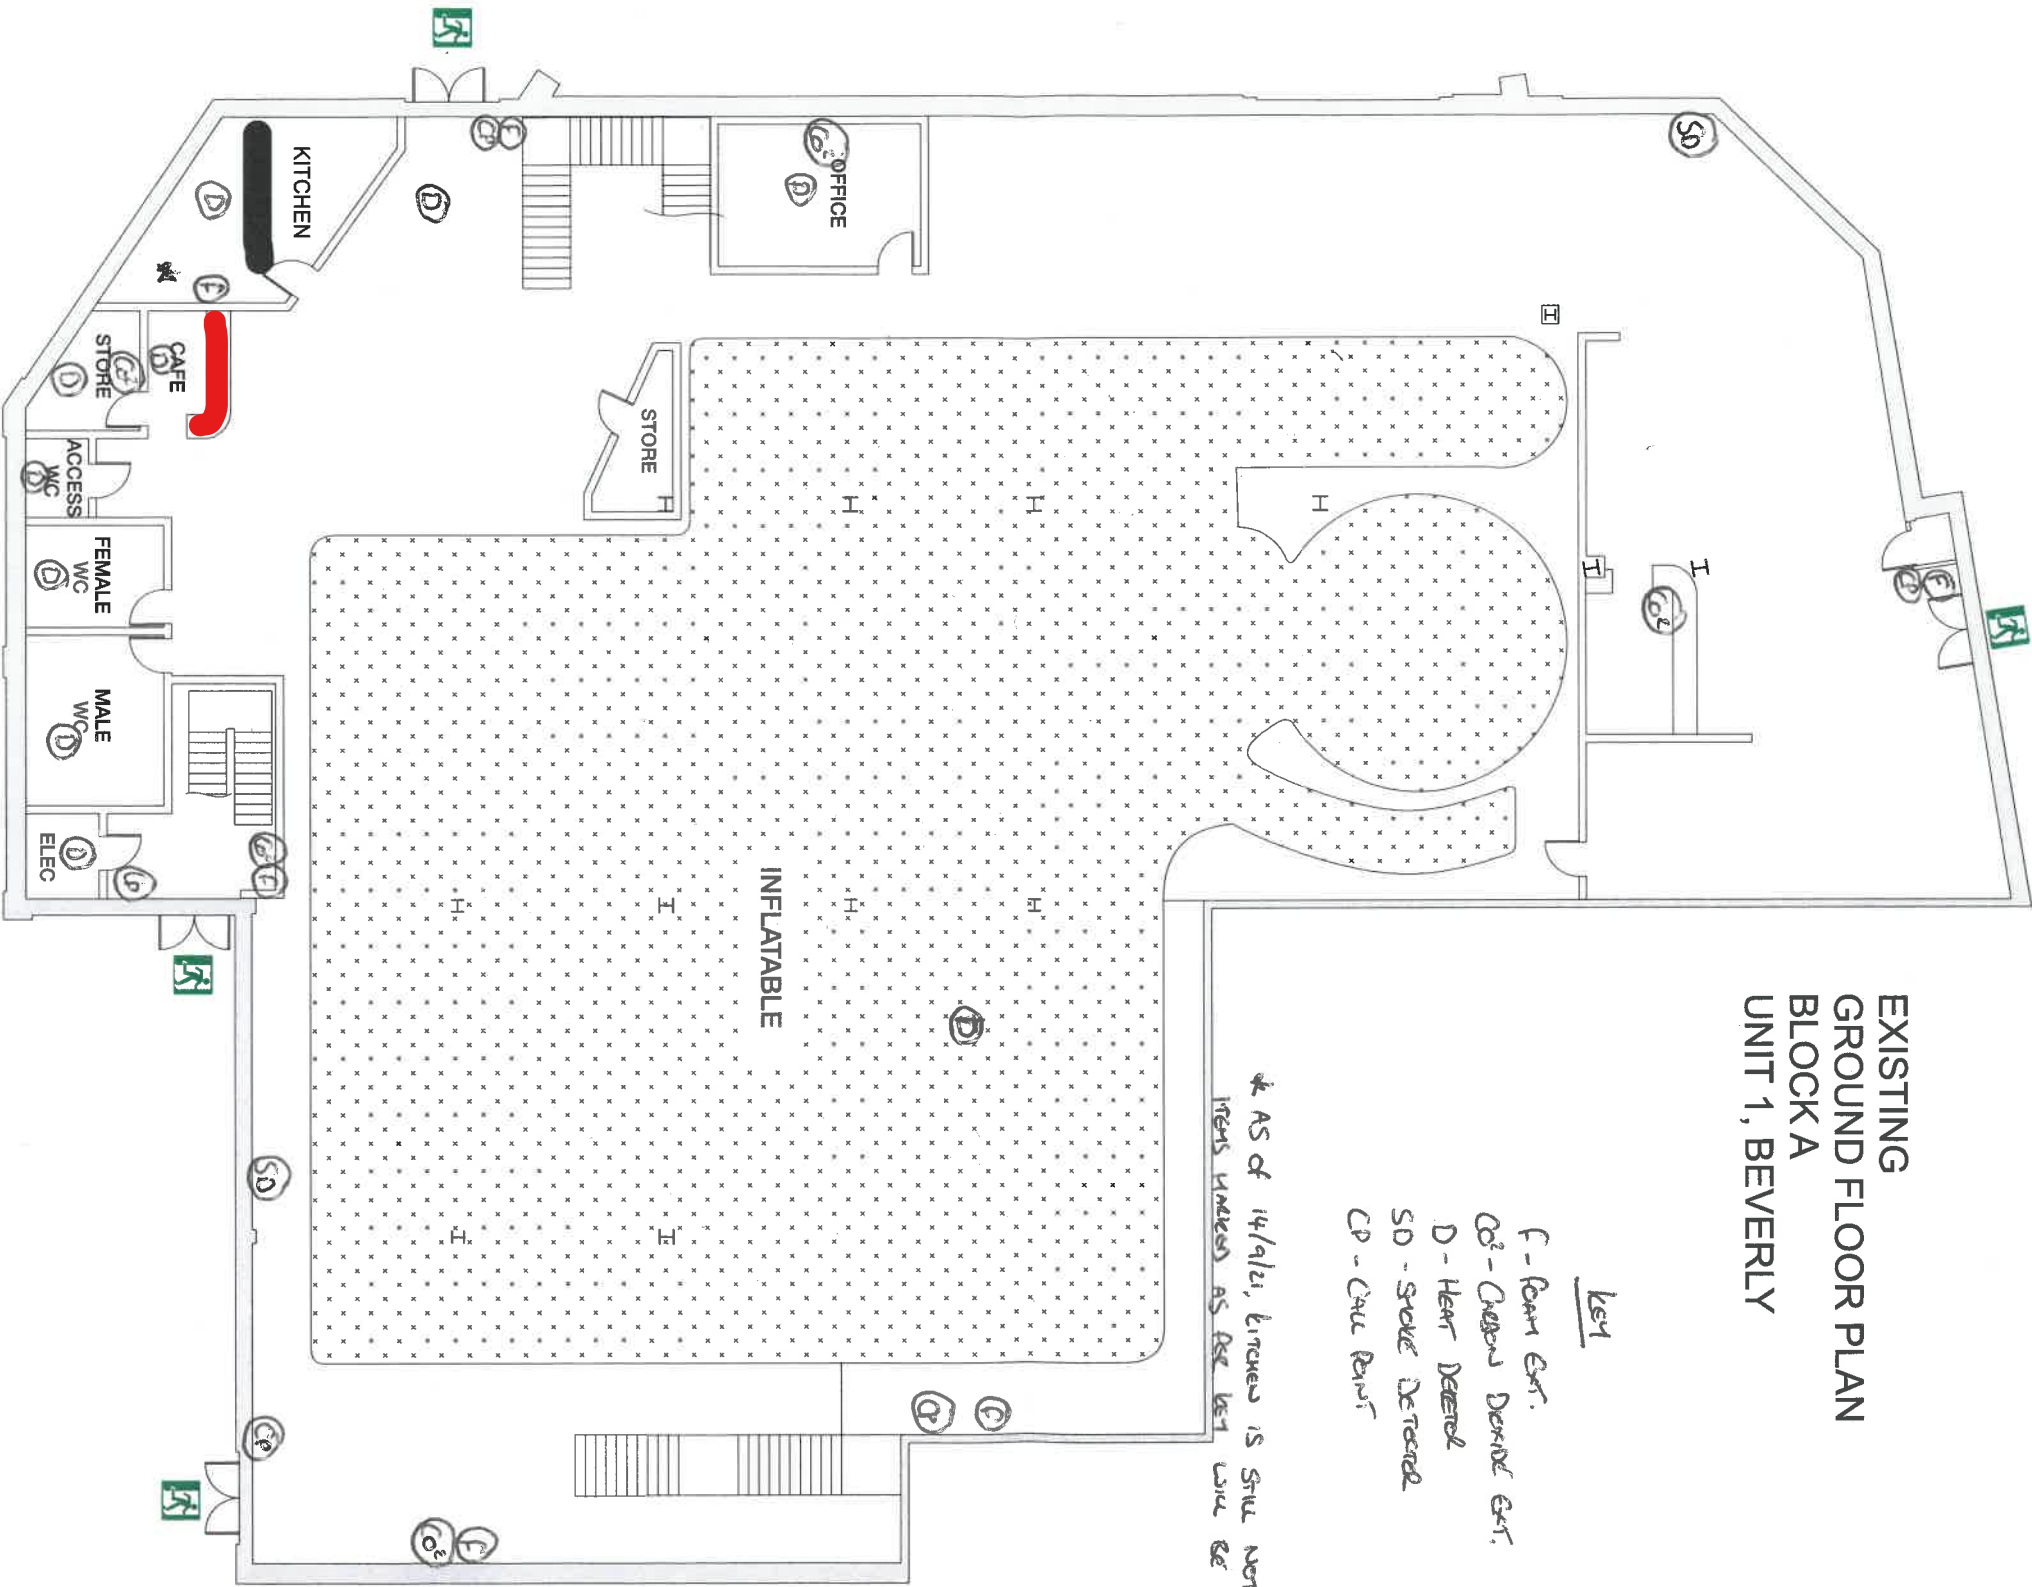

Key

- F - Foam Exr.
- CO<sub>2</sub> - Carbon Dioxide Exr.
- D - Heat Detector
- SD - Smoke Detector
- CD - Circ Alarm

\* AS of 14/9/12, kitchen is still not built however the plans marked as per key will be present in compliance.