
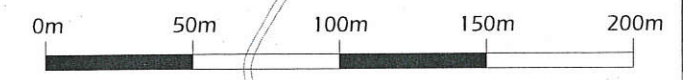


This map is reproduced from Ordnance Survey material with the permission of Ordnance Survey on behalf of Her Majesty's Stationary Office Crown copyright 2019. Unauthorised reproduction infringes Crown copyright and may lead to prosecution or civil proceedings. ©Crown Copyright and database right 2019. Ordnance Survey 100023383. East Riding of Yorkshire Council.

MAP REFERRED TO IN
THE EAST RIDING OF YORKSHIRE COUNCIL (A164 CASTLE HILL ROUNDABOUT TO A164 REGIMENT ROUNDABOUT) COMPULSORY PURCHASE ORDER 2021.

THE COMMON SEAL OF THE EAST RIDING OF YORKSHIRE COUNCIL WAS HEREUNTO AFFIXED ON THE 11th DAY OF January 2021 IN THE PRESENCE OF :-

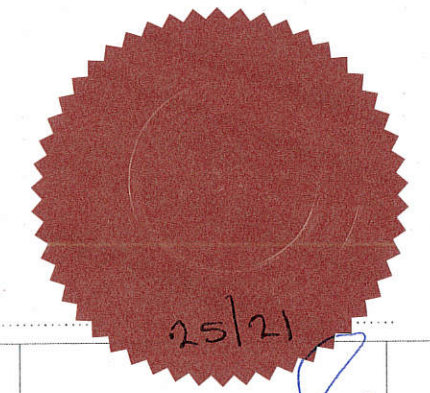

52

INSET SCALE: 1:500

REV	AMENDMENT	DRN	APPR	DATE

EAST RIDING OF YORKSHIRE COUNCIL
 Director: Paul Bellotti Communities & Environment

ERI&F
 Scheme A164 and Jocks Lodge Interchange Improvement Scheme

Title *MAP REFERRED TO IN*
THE EAST RIDING OF YORKSHIRE COUNCIL (A164 CASTLE HILL ROUNDABOUT TO A164 REGIMENT ROUNDABOUT) COMPULSORY PURCHASE ORDER 2021. PLAN 7 of 8

Date	Designed	Drawn	Approved
06/01/2021	ACad	BC	<i>Approved</i>
Scale	Drawing No.	Rev	
1:2500 @A3	C2232/CPO/007	1	

Check Scale (millimetres) 0 100 200